

CETCO GAS PROTECTION

UNDERSLAB


Pipe Penetration

GB-01

DWG: **402-NH-V01**

SCALE: NTS

22/05/17

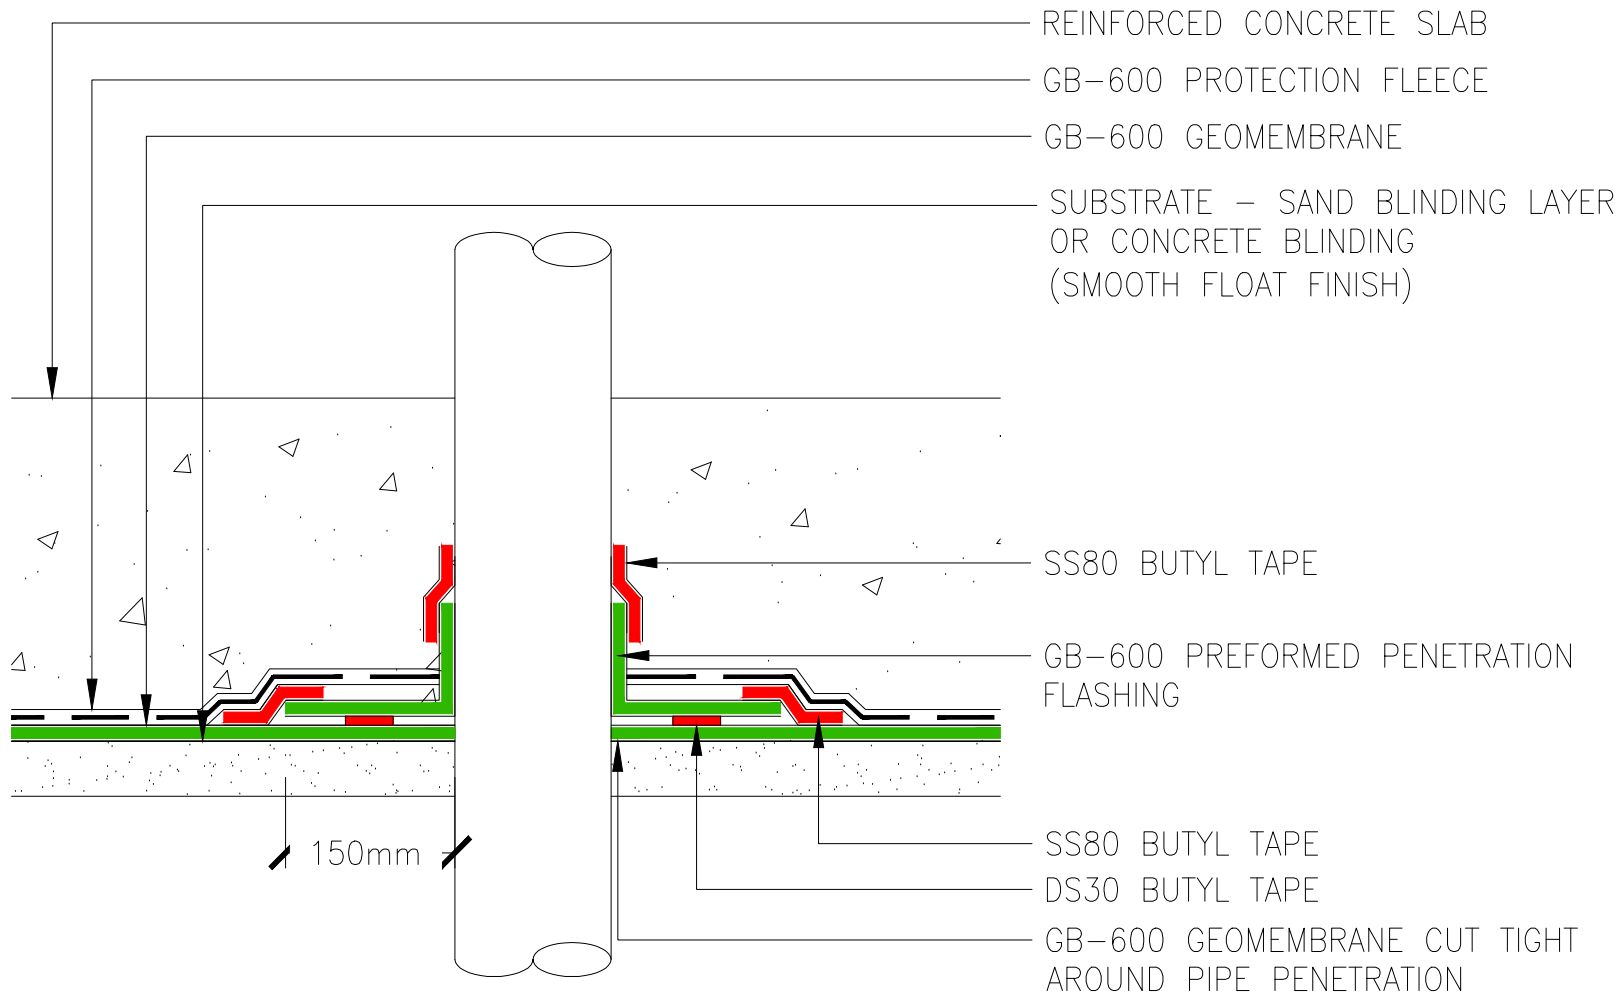

INSTALL GB-600 WITH GREEN LAYER FACING INSTALLER



Web: www.cetco.com

E-mail: field.services.EMEA@mineralstech.com

© 2017 Minerals Technologies Inc.

This information is based on data and knowledge considered to be true and accurate. The information is offered for the users' consideration, verification, and requires project designer's approval before installation. CETCO does not warrant the results obtained and assumes no liability for the use of the information. CETCO waterproofing membranes are not intended to seal expansion joints; contact CETCO for expansion joint applications. This information is subject to change without notice.

GB01_402_NH_20170522_V01_EN